





All signage indicative subject to a separate application for advertising consent

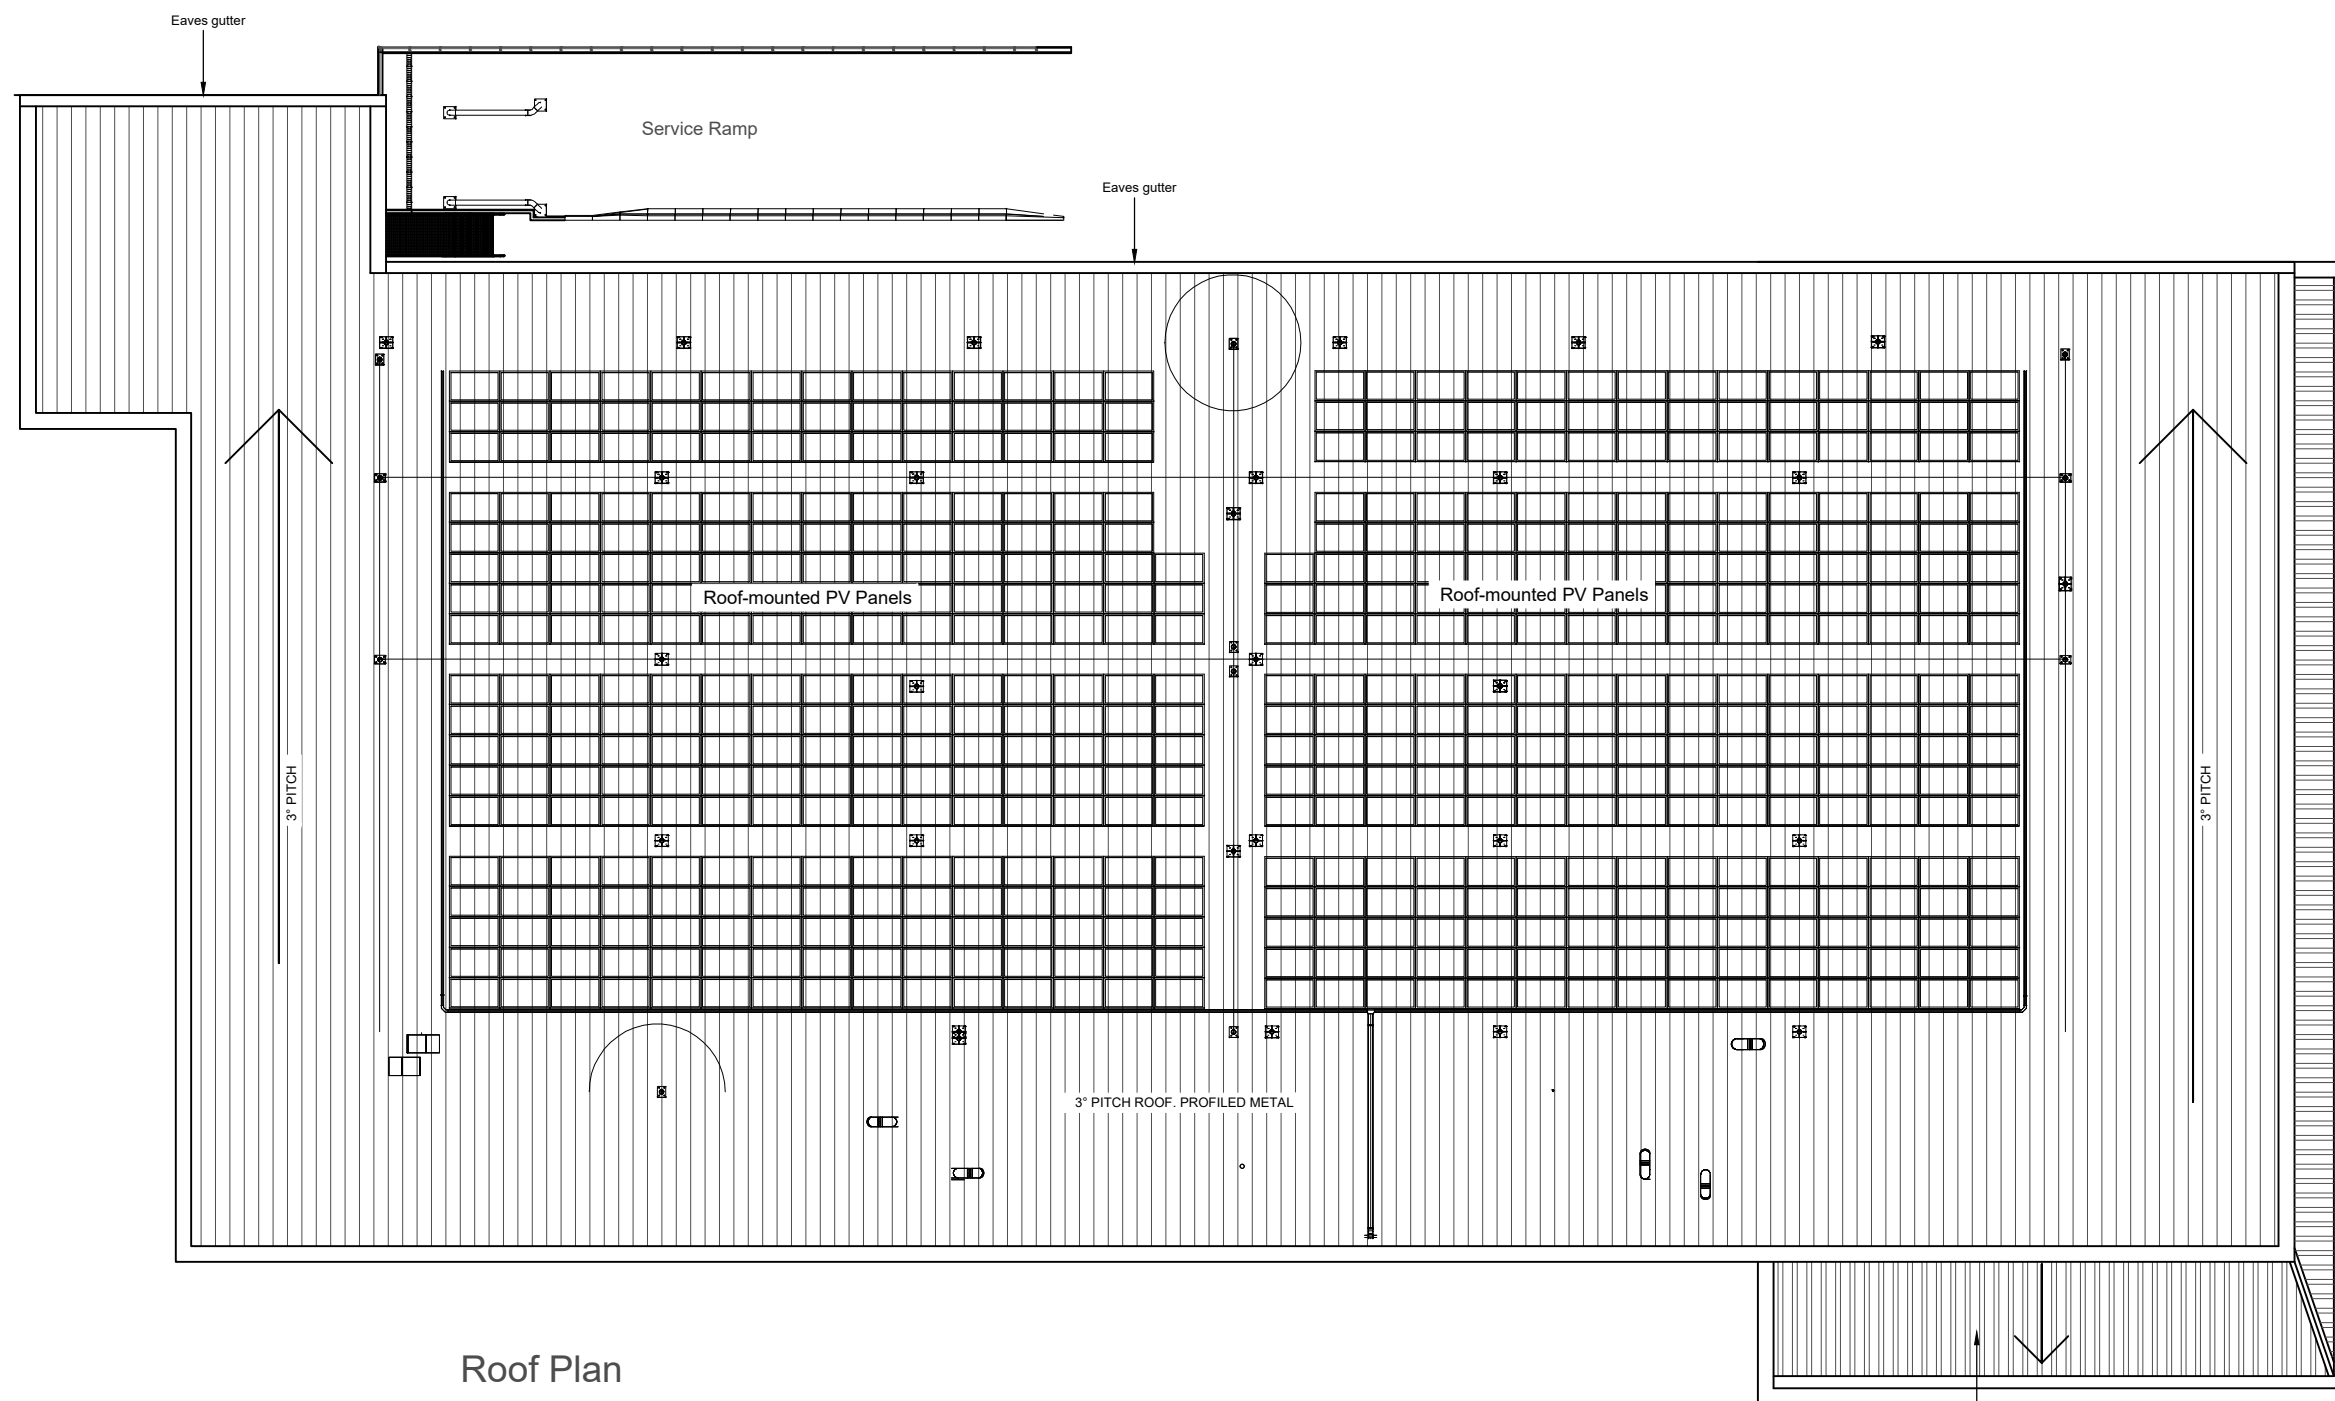

Roof Plan

FLAT ROOF CANOPY
OVER ENTRANCE
MIN 3° PROFILED STEEL ROOF.

 

client
Lidl GB Ltd

project
New Lidl Store
Peterborough Road
Market Deeping

drawing
Proposed Roof Plan

scale
1:125@A1, 1:250@A3

date
July 21

drawn
RM

checked

drawing no.
7394L-09

revision

john roberts architects

1 James Street . Lincoln . LN2 1QD
T: 01522 533441 . F: 01522 512888
E: contact@jrarchitects.co.uk
www.jrarchitects.co.uk

