


ALL DIMENSIONS AND SETTING OUT ARE TO BE VERIFIED ON SITE AND ALL DISCREPANCIES REFERRED TO THE ARCHITECT BEFORE WORK COMMENCES. ----- COPYRIGHT RESERVED




REV.	DATE	DESCRIPTION
A	05.02.21	BOUNDARY, ROAD, BUILDING, LAYOUT UPDATED
B	19.03.21	LAYOUT UPDATED
C	19.03.21	NOTE UPDATED
D	12.07.21	COLOURS & INDICATIVE PLANTING ADDED TO PLAN

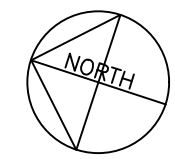

'Subject To Survey'
Based upon the Ordnance Survey map with permission of The Controller of Her Majesty's Stationery Office, C. Crown Copyright John Roberts Architects Limited 1 James Street, Lincoln. LN2 1QD Licence No. AR 154164

Existing Overhead Power lines

New Access Road for service access and to rear land

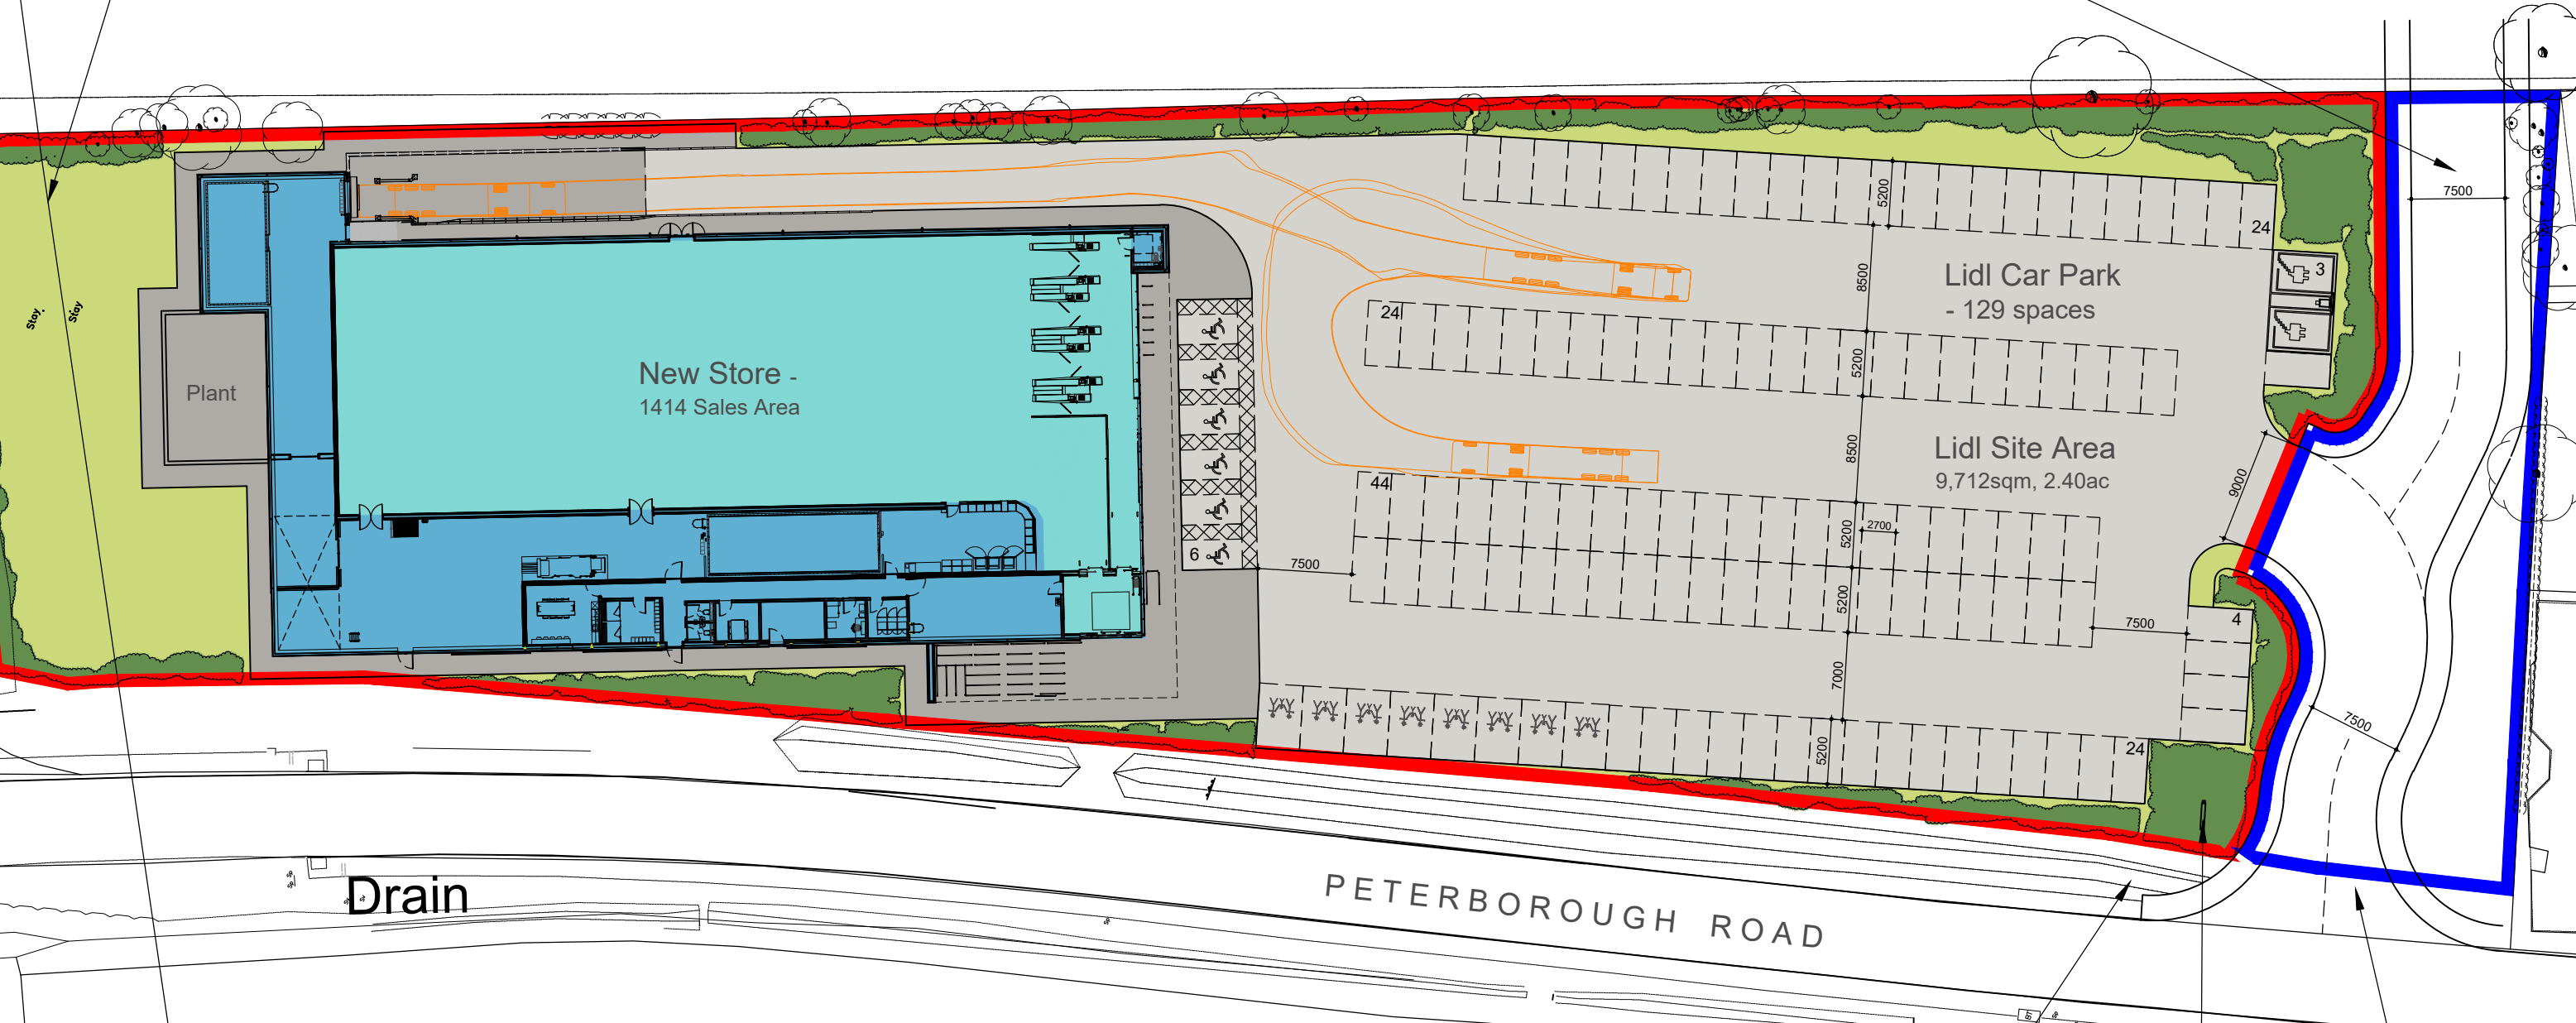

Site Layout	
Store Name	Market Deeping
Sales Area	1,414sqm
Ancillary Ground Floor	283sqm
Warehouse	580sqm
GIA	2,277sqm
Lidl Car Park Spaces	129
Lidl Site Area	9,712sqm
Total Site Area	10,801sqm

Ditch adjusted to suit access

Flagpole Sign

New Access Road from Peterborough Road

client
Lidl GB Ltd

project
New Store
Peterborough Road
Market Deeping

drawing
Site Plan

scale date drawn checked
1:500@A3 Dec 20

drawing no. revision
7494L-04 D

john roberts architects

1 James Street . Lincoln . LN2 1QD
T: 01522 533441 . F: 01522 512888
E: contact@jrarchitects.co.uk
www.jrarchitects.co.uk

