


ALL DIMENSIONS AND SETTING OUT ARE TO BE VERIFIED ON SITE AND ALL DISCREPANCIES REFERRED TO THE ARCHITECT BEFORE WORK COMMENCES. COPYRIGHT RESERVED



REV	DATE	DESCRIPTION
• A	12.07.21	BOUNDARY UPDATED

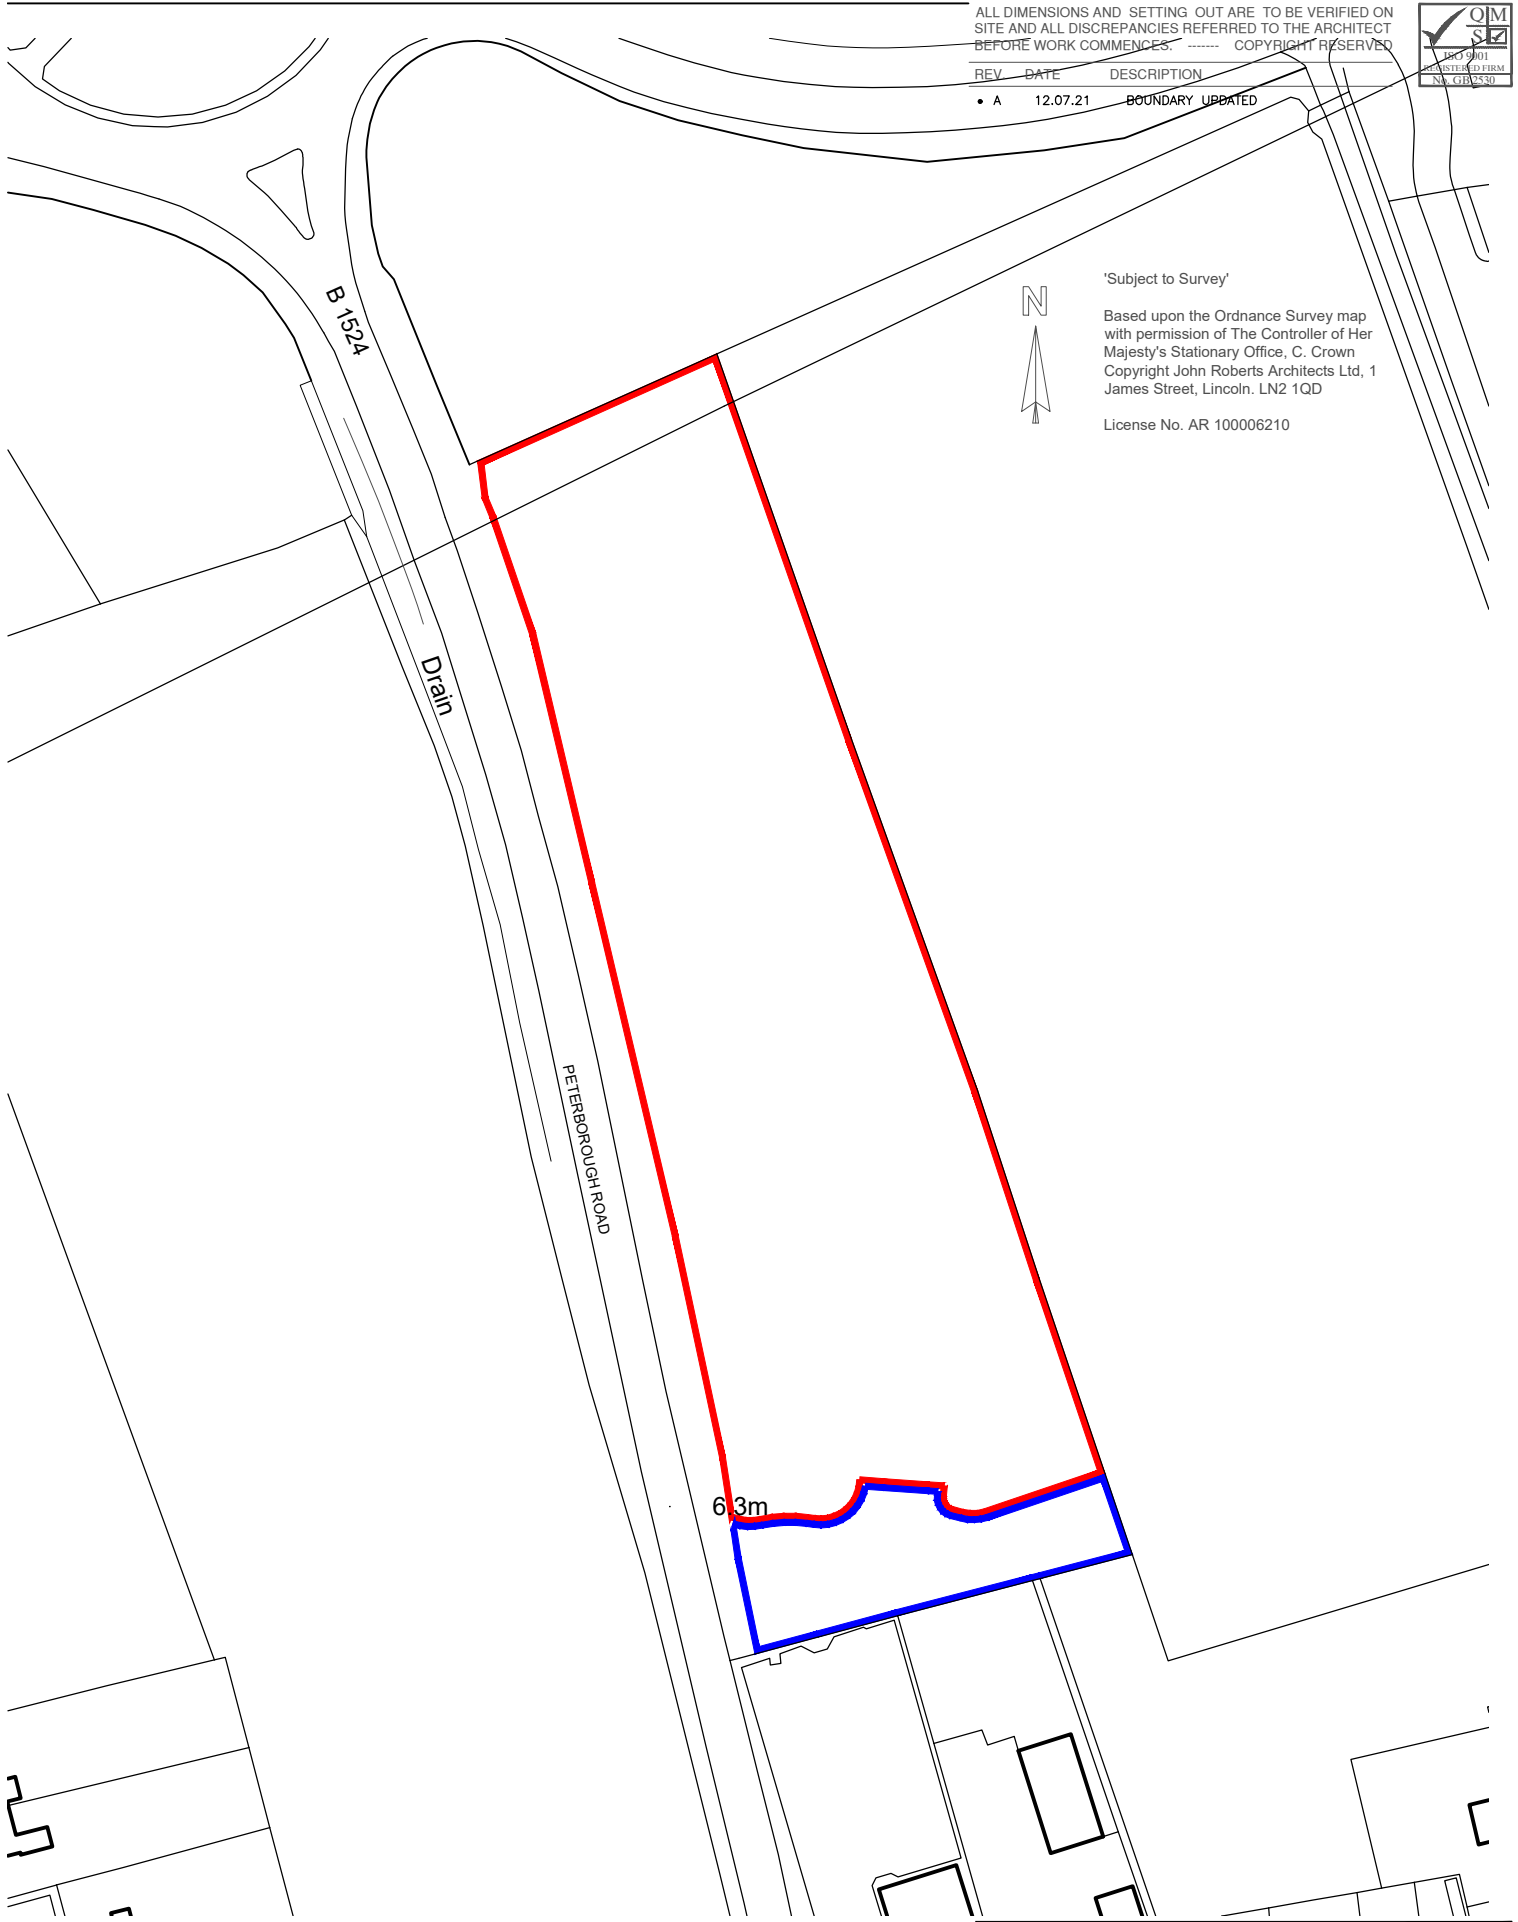

'Subject to Survey'
 Based upon the Ordnance Survey map with permission of The Controller of Her Majesty's Stationary Office, C. Crown Copyright John Roberts Architects Ltd, 1 James Street, Lincoln. LN2 1QD
 License No. AR 100006210

project
 Lidl UK GmbH
 Market Deeping

drawing
 Location Plan

scale	date	drawn	checked
1:1250	JULY 16	AB	
drawing no.			revision
7394L-03			A

john roberts architects

1 James Street . Lincoln . LN2 1QD
 T: 01522 533441 . F: 01522 512888
 E: contact@jrarchitects.co.uk
 www.jrarchitects.co.uk

